



DATE: 01/11/11
 DRAWN BY: J. SMITH
 CHECKED BY: J. SMITH

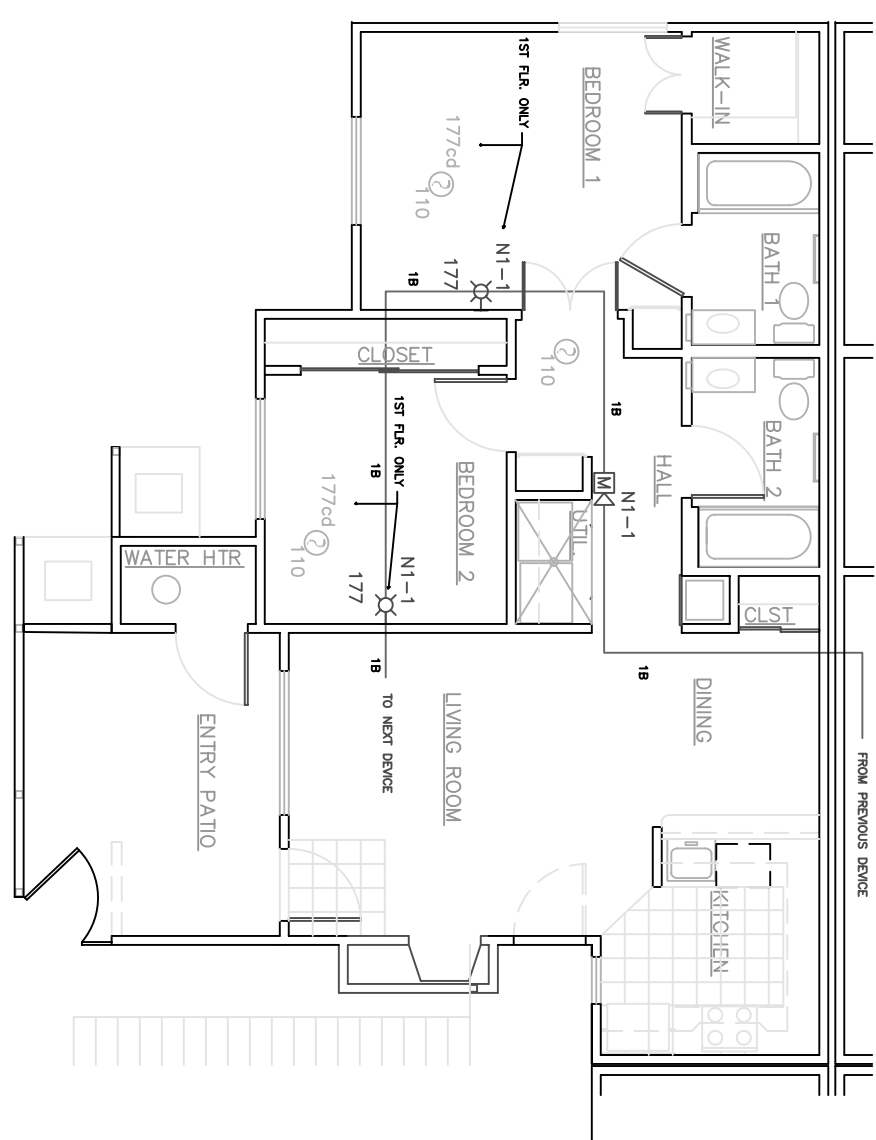

DATE: 01/11/11
 DRAWN BY: J. SMITH
 CHECKED BY: J. SMITH

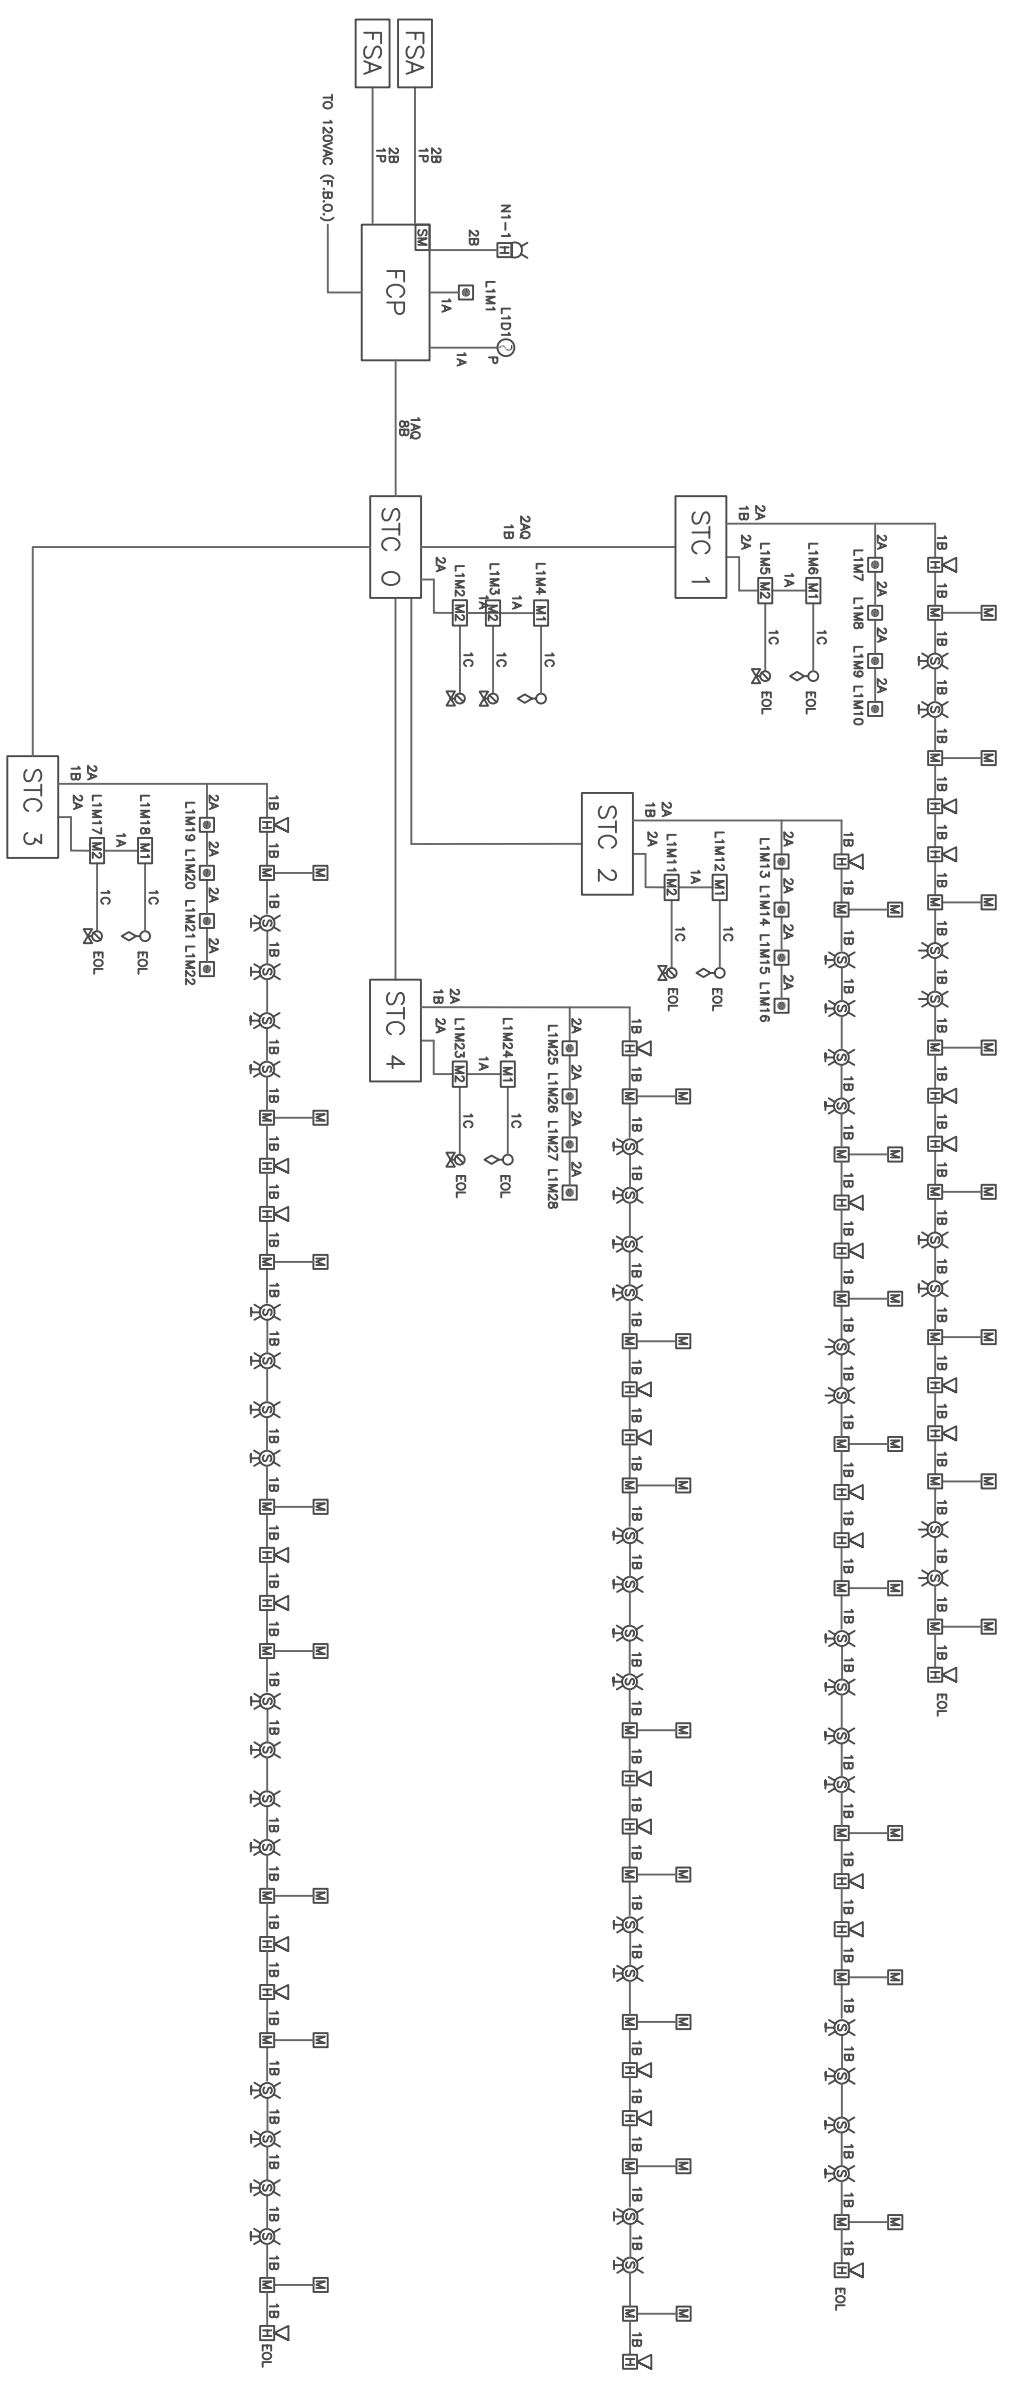


SINGLE LINE RISER
 NTS



THESE DRAWINGS PROVIDED BY FIRE-101 FOR:

CLIENT LOGO
 CLIENT NAME
 STREET ADDRESS
 CITY, STATE & ZIP CODE
 CITY, STATE & ZIP CODE
 CONTRACTOR'S LIC. #

PROJECT NAME HERE
 CONTINUATION OF NAME
 STREET ADDRESS
 CITY, STATE & ZIP CODE

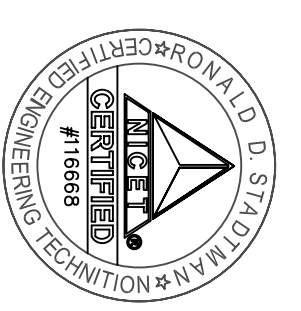

NOT FOR CONSTRUCTION USE WITHOUT PRIOR AHJ APPROVAL

REVISIONS	BY

DRAWN
CHECKED
DATE
SCALE
JOB NO.
SHEET