

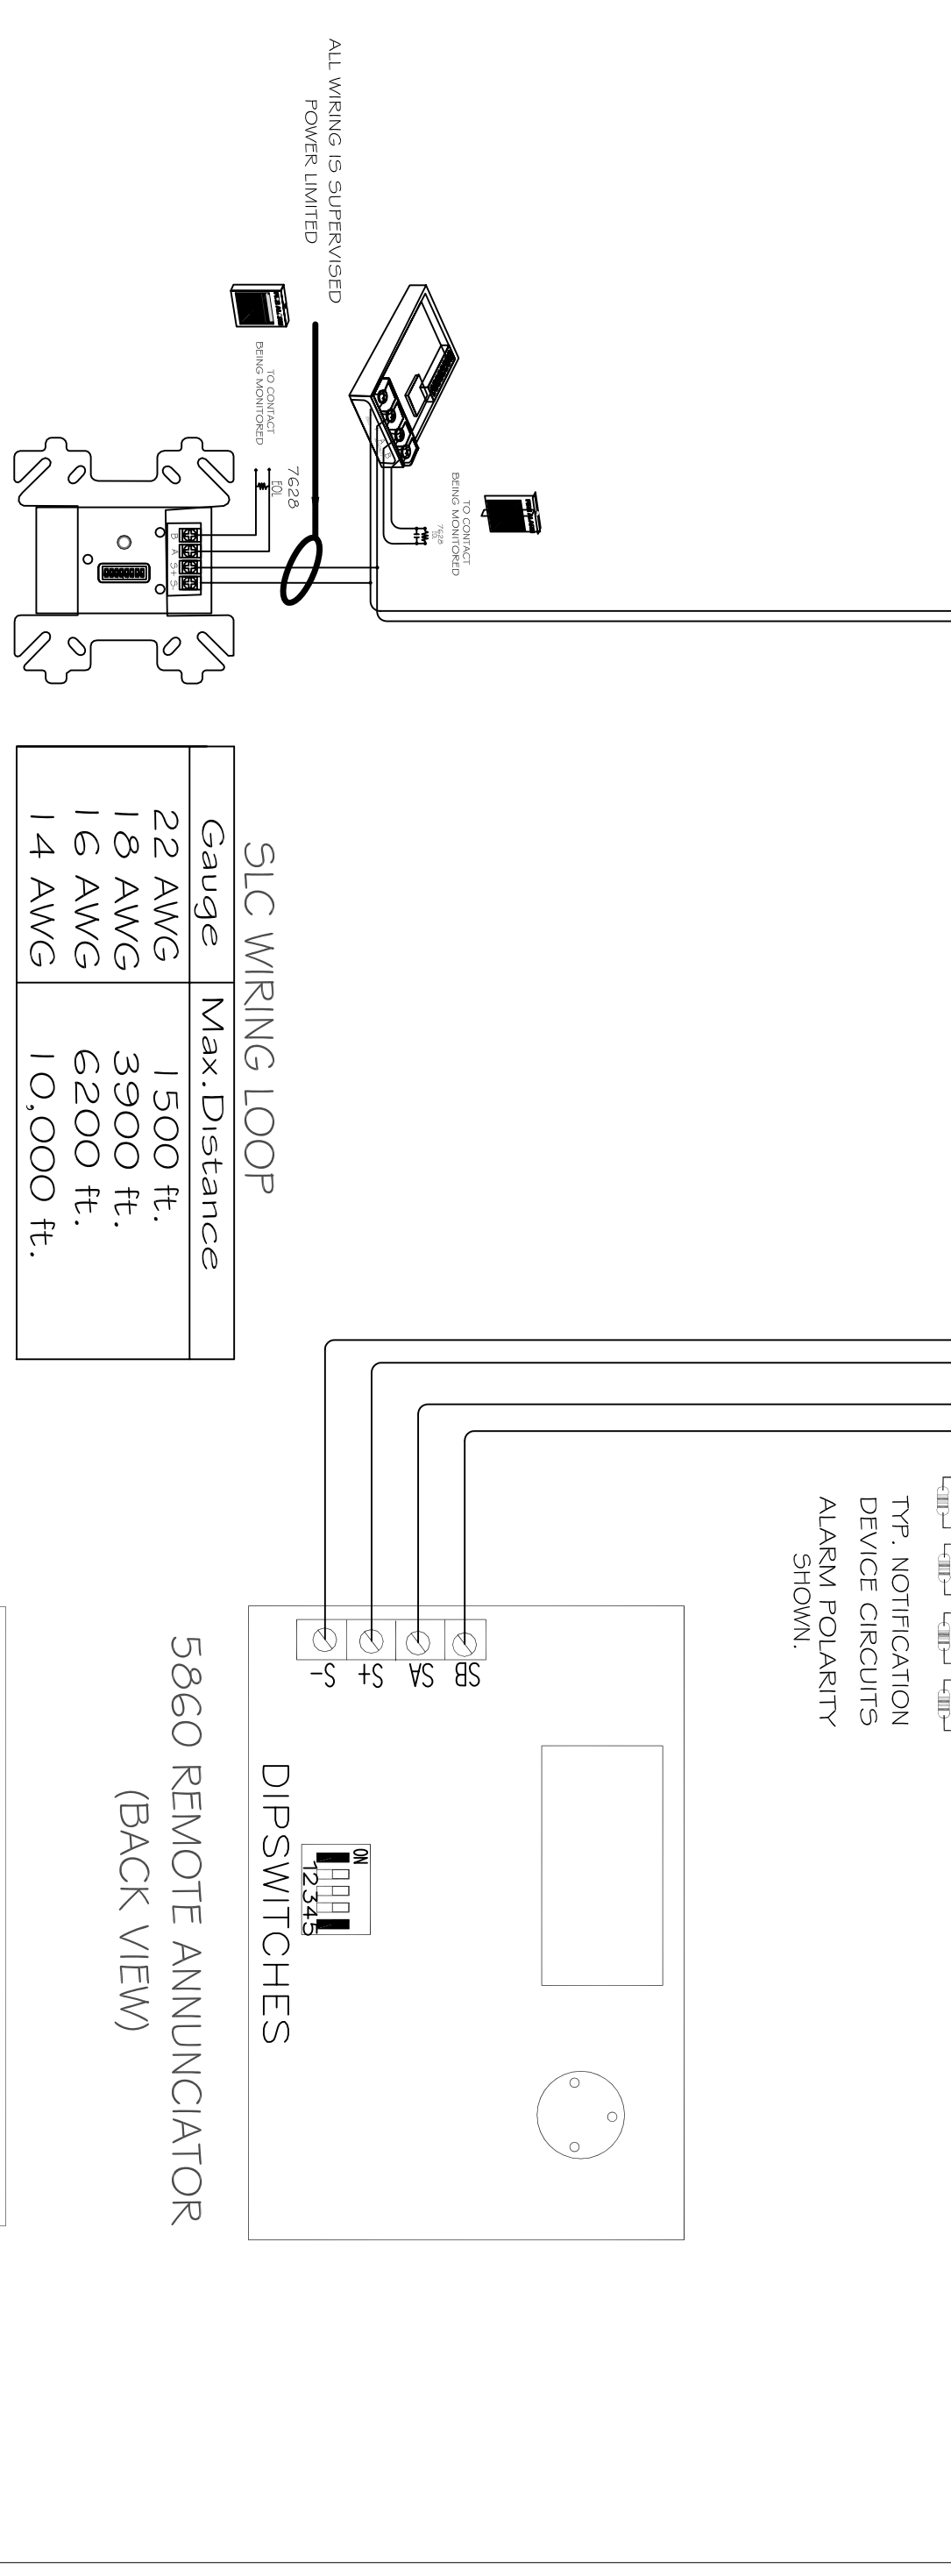


RISER DIAGRAMS
NOT TO SCALE

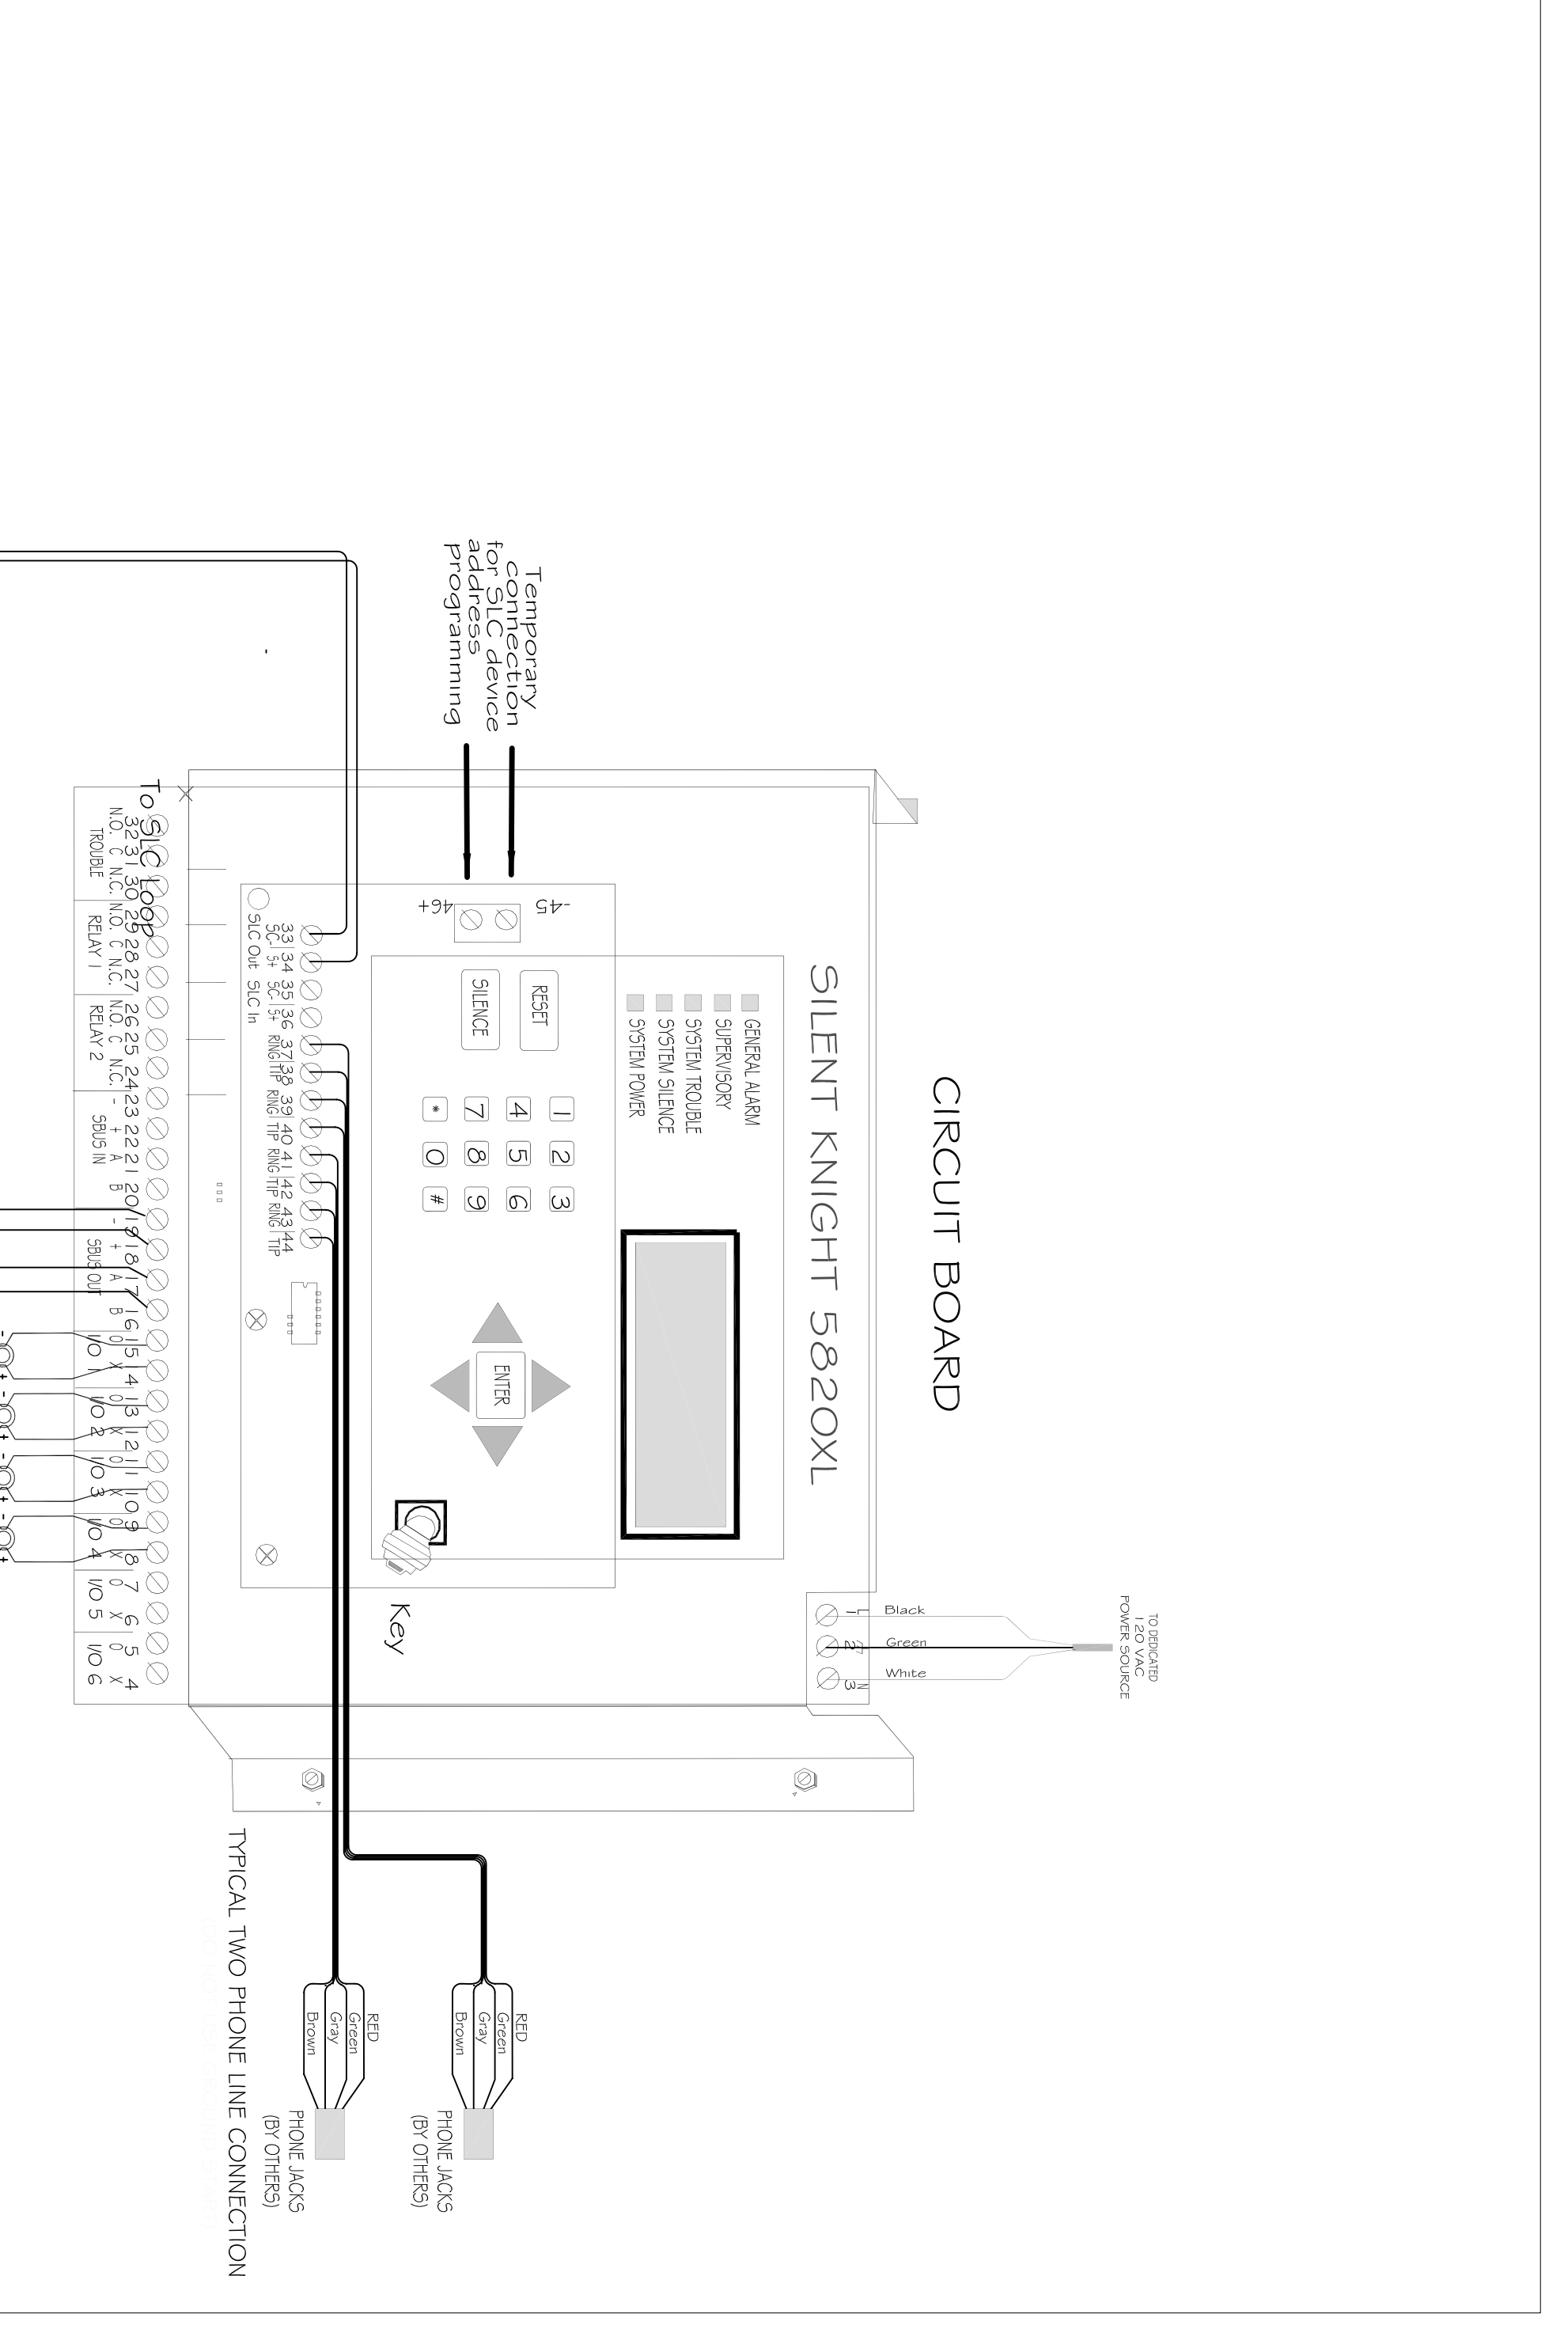

FACP WIRING DIAGRAM
NOT TO SCALE

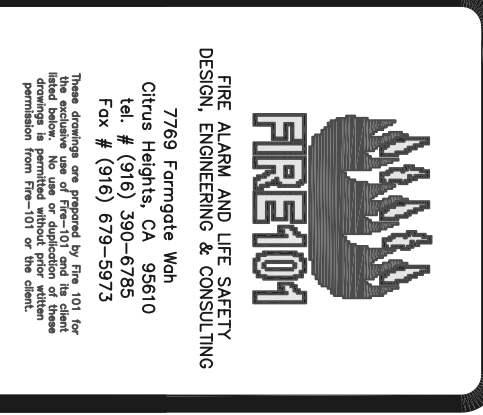

PLEASE DIMENSIONS PROVIDED BY FIRE-KING FOR:

CLIENT LOGO

CLIENT NAME

STREET ADDRESS

CITY, STATE & ZIP CODE

FLY #


CONTRACTOR'S LIC. #

PROJECT NAME HERE

CONTINUATION OF NAME

STREET ADDRESS

CITY, STATE & ZIP CODE

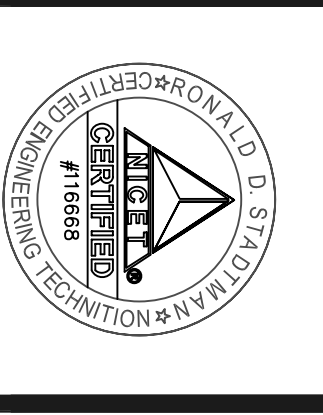

NOT FOR CONSTRUCTION USE WITHOUT PRIOR AHJ APPROVAL

REVISIONS

NO.	DATE	BY

DRAWN

CHECKED

DATE

SCALE

JOB NO.

SHEET

FA-4